

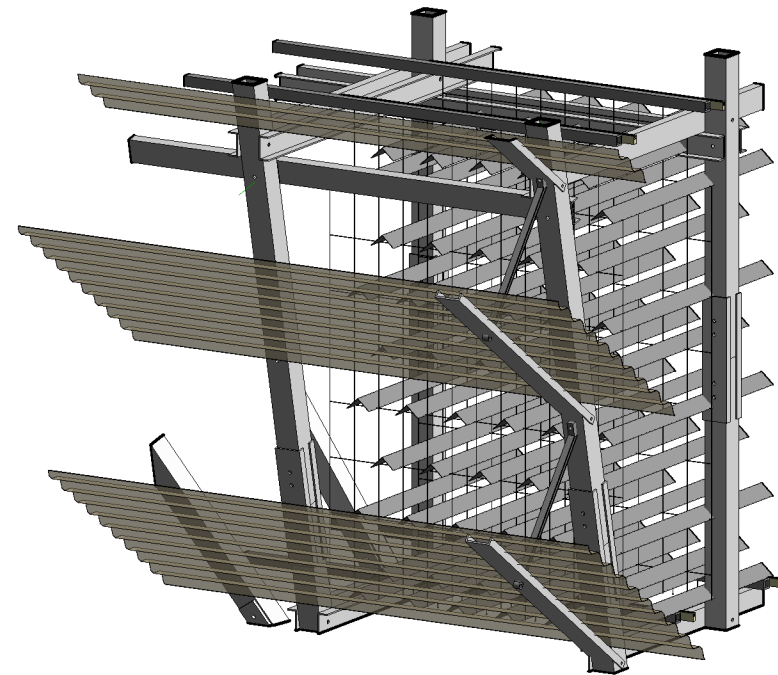
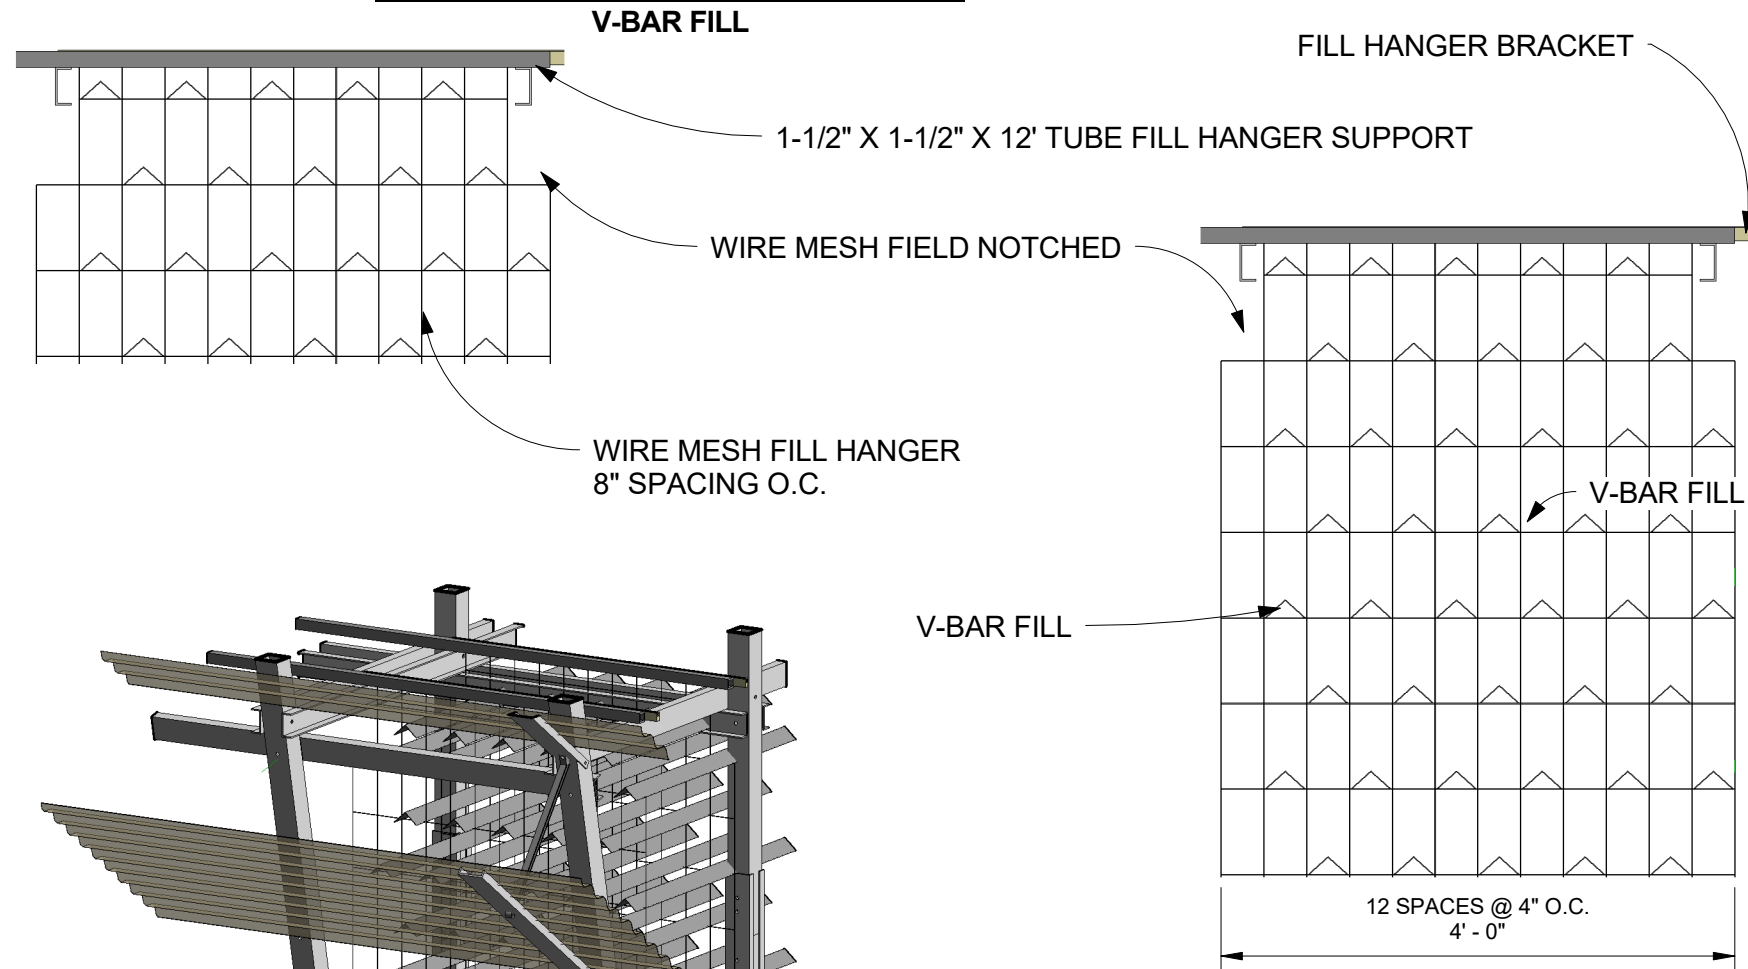


LONGITUDINAL VIEW

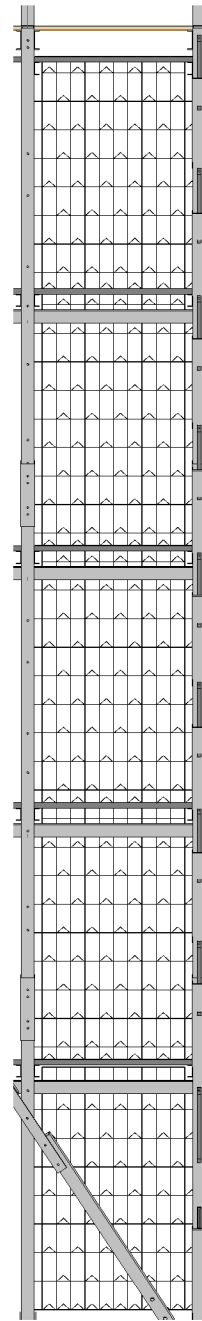

REVISIONS						
DATE	LTR	FREQ	DESCRIPTION	BY	CHECK	FREQ

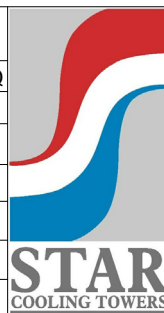

STAR COOLING TOWERS LP

9007 FM 2759
 RICHMOND, TX 77469
 PH. 713 645-3323
 FAX 713 645-3029

PROJECT CLASS 600-30 FILL HEIGHT		
LOCATION: Enter address here		
Owner		
PROJECT NO. Project Number	DRAWN BY Author	CHECKED BY Checker
Scale As indicated		SHEET B