



ENDWALL DETAIL

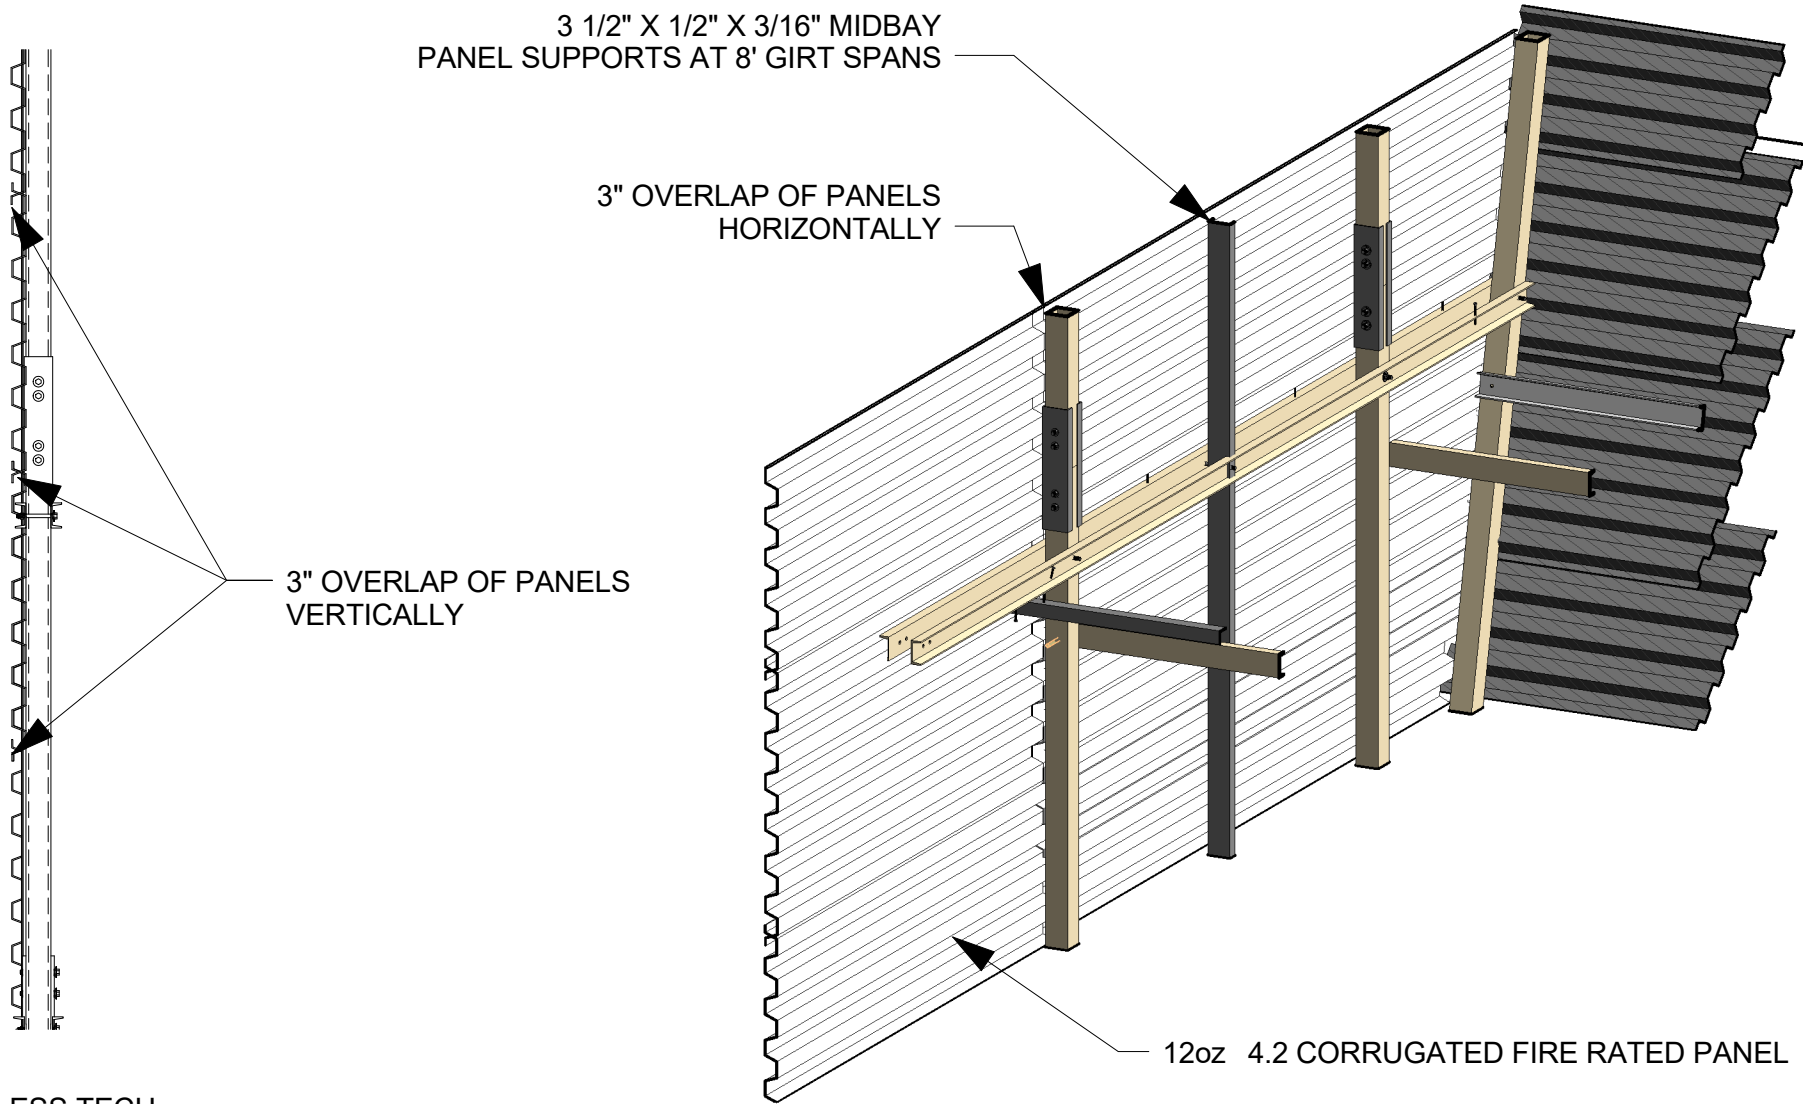

1. #12 X 1-1/2" 304 STAINLESS TECH SCREWS WITH NEOPRENE WASHERS AT EVERY CORRUGATION

REVISIONS						
DATE	LTR	FREQ	DESCRIPTION	BY	CHECK	FREQ

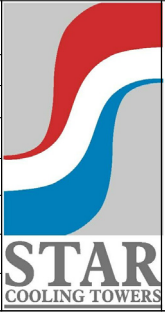

STAR COOLING TOWERS LP

9007 FM 2759
 RICHMOND, TX 77469
 PH. 713 645-3323
 FAX 713 645-3029

1000 W. MCNAB RD, SUITE 236
 POMPANO BEACH, FL 33062
 PH. 954 532-0177
 FAX 954 532-0351

PROJECT DESCRIPTION		
LOCATION: FOR INFORMATIONAL PURPOSES		
- ENDWALL DETAIL		
PROJECT NO.	DRAWN BY	CHECKED BY
-	Author	Checker
Scale 1/2" = 1'-0"		SHEET A-9