



## PARTITION WALL DETAIL

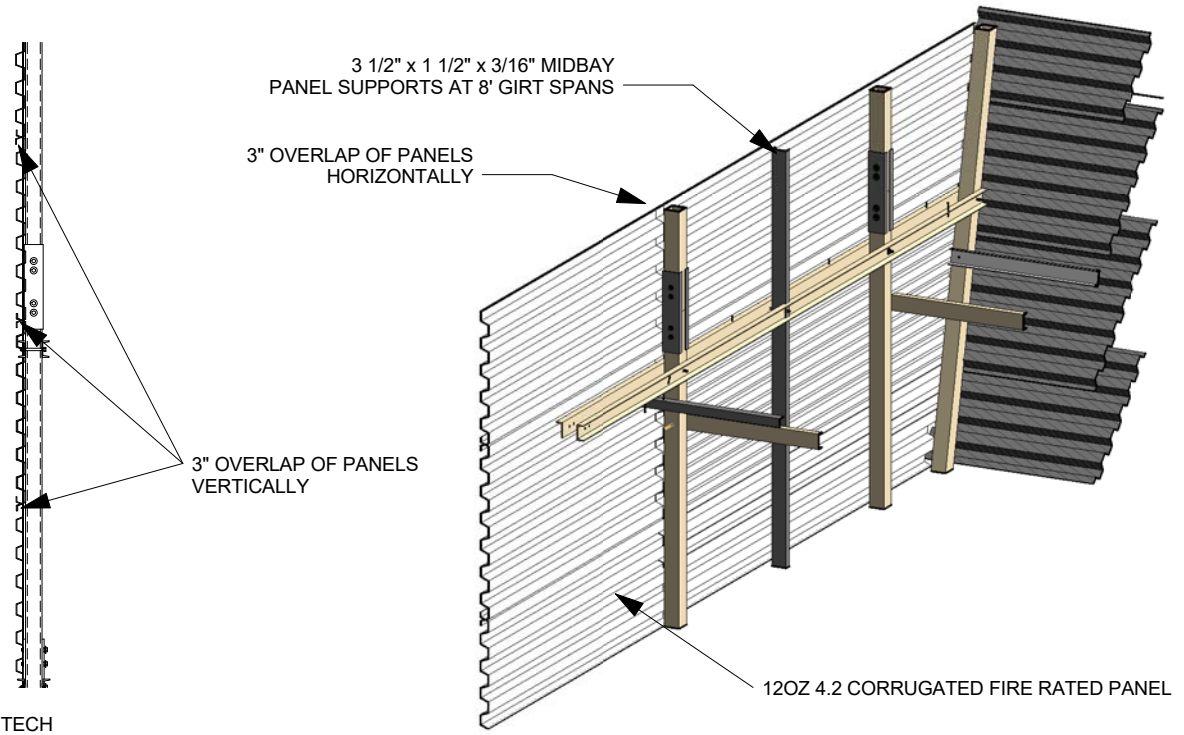

1. #12 X 1-1/2" 304 STAINLESS TECH  
SCREWS WITH NEOPRENE WASHERS  
AT EVERY CORRUGATION

REVISIONS						
DATE	LTR	FREQ	DESCRIPTION	BY	CHECK	FREQ
10/29/14						

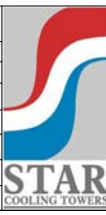

### STAR COOLING TOWERS LP

9007 FM 2759  
RICHMOND, TX 77469  
PH. 713 645-3323  
FAX 713 645-3029

1000 W. MCNAB RD, SUITE 236  
POMPANO BEACH, FL 33062  
PH. 954 532-0177  
FAX 954 532-0351

PROJECT DESCRIPTION		
LOCATION: FOR INFORMATIONAL PURPOSES		
- PARTITION WALL DETAIL		
PROJECT NO. -	DRAWN BY SM	CHECKED BY DM
Scale 1/2" = 1'-0"		SHEET A-5